

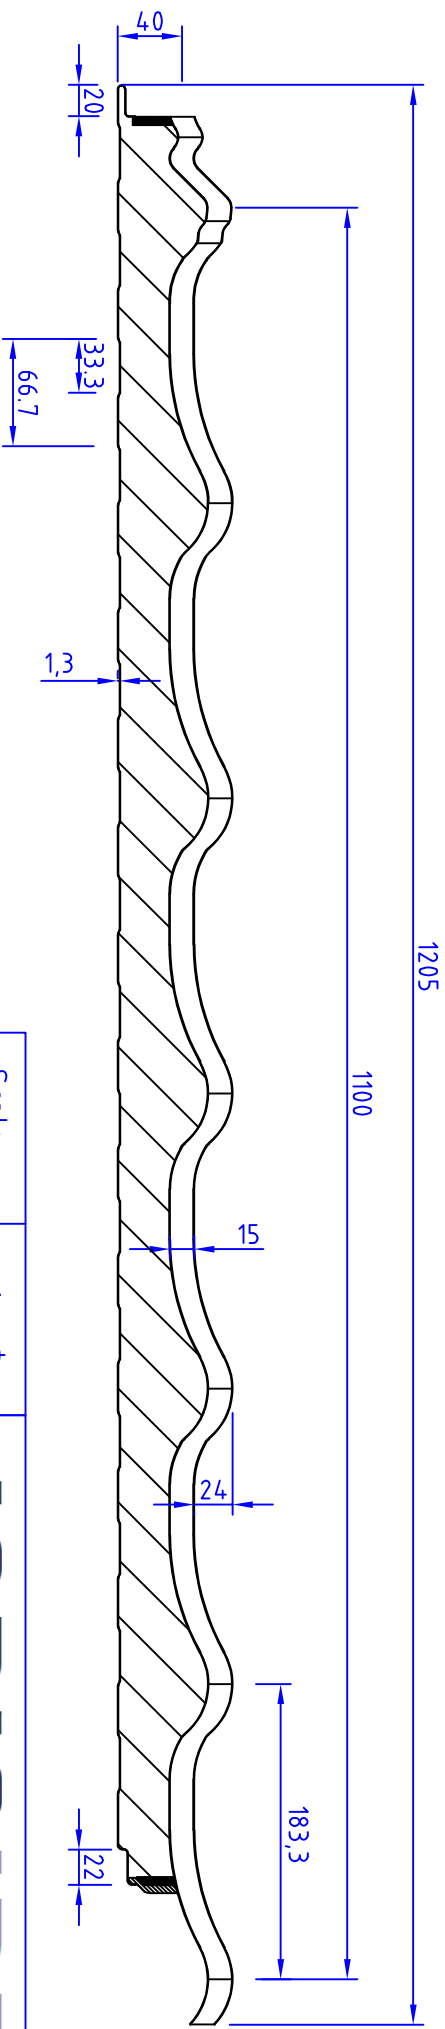


Detail
1/2.5

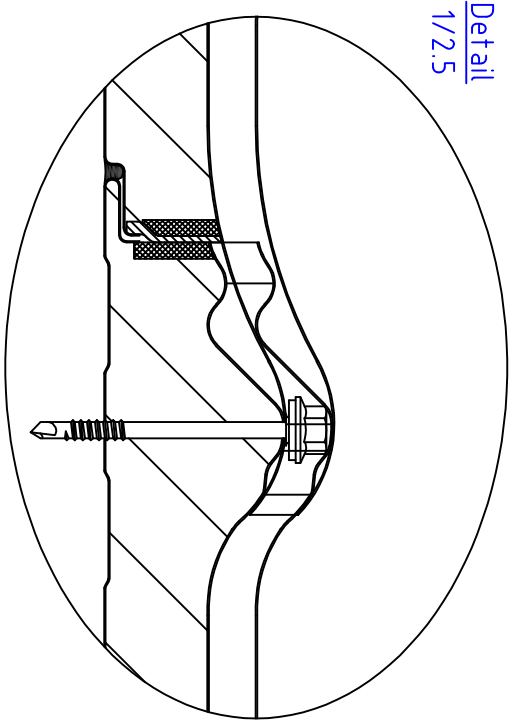

Scale
1 : 5

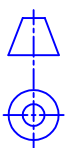

Design: MM

Nr.

Approval: LD

Rev.


Update: 18.09.2023

E


J1 PERMAPAN 1100 x 40

JORISIDE
THE STEEL FUTURE

JORIS IDE nv www.jorisode.be
Hille 174, 8750 Zwevezele, Belgium
Tel: 0032(0)51612871 Fax: 0032(0)51612700

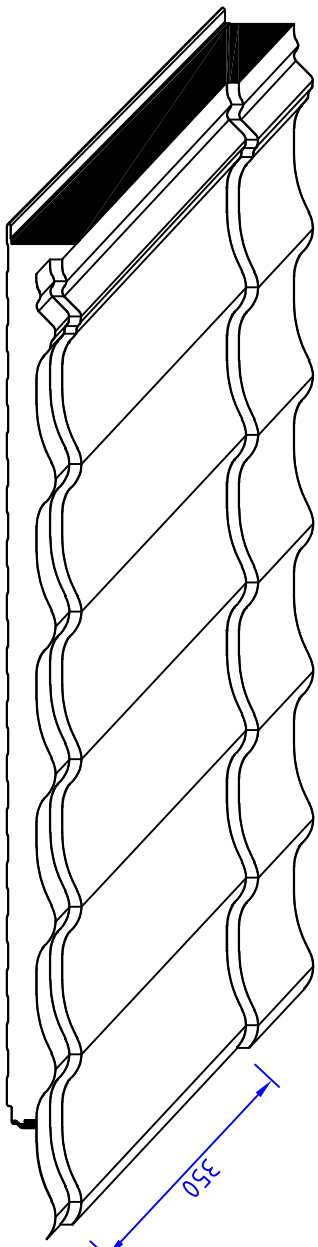


Detail
1/2.5

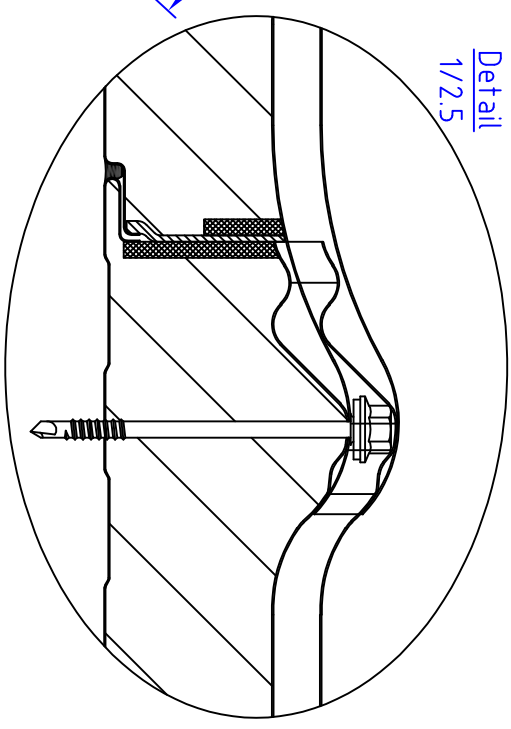


1205

1100

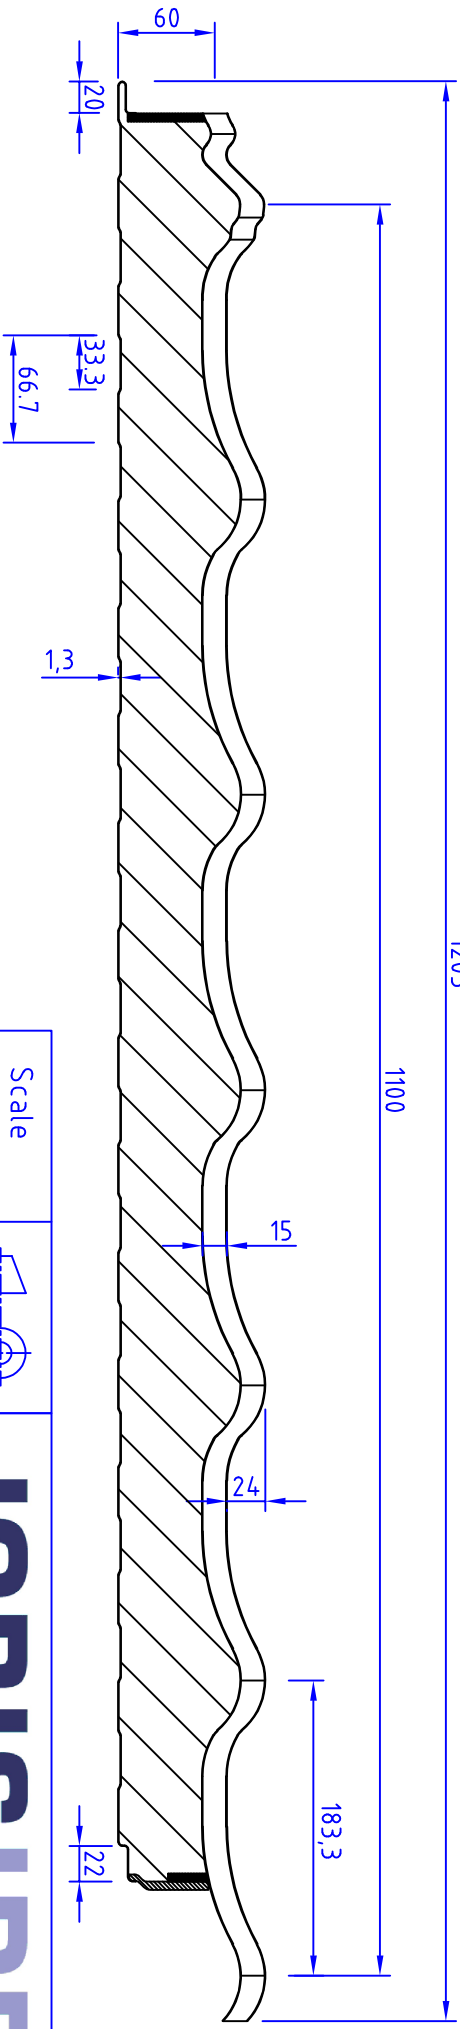

Scale
1 : 5

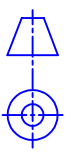

Design: MM

Nr.

Approval: LD

Rev.


Update: 18.09.2023

E



J1 PERMAPAN 1100 x 60

JORISIDE
THE STEEL FUTURE

JORIS IDE nv www.jorisode.be
Hille 174, 8750 Zwevezele, Belgium
Tel: 0032(0)51612871 Fax: 0032(0)51612700

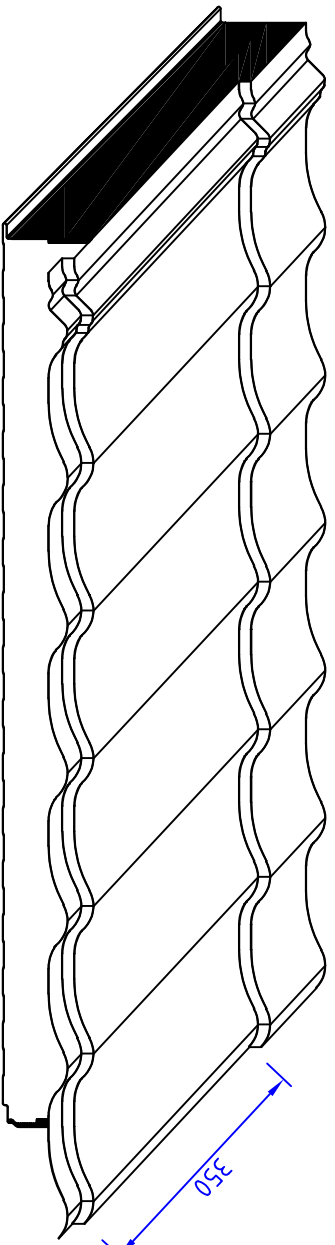

Detail
1/2.5

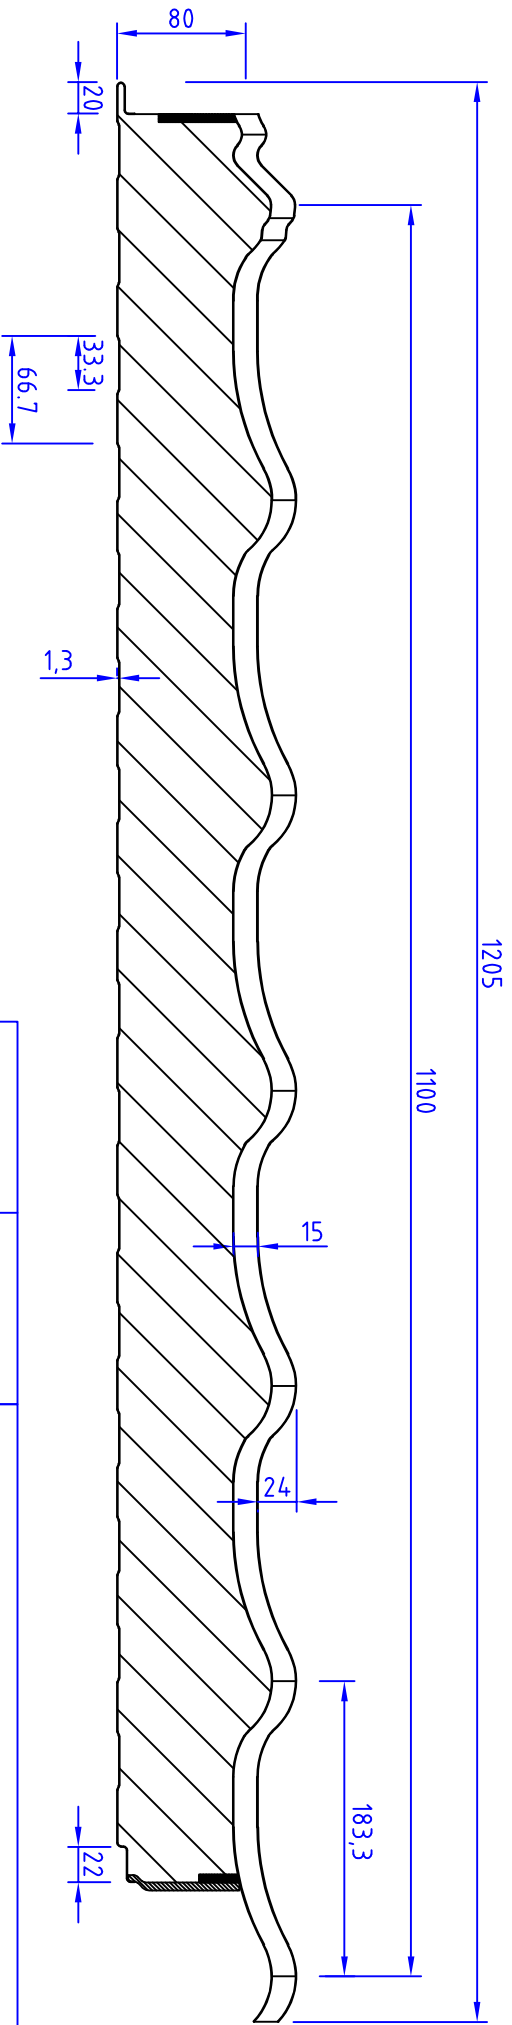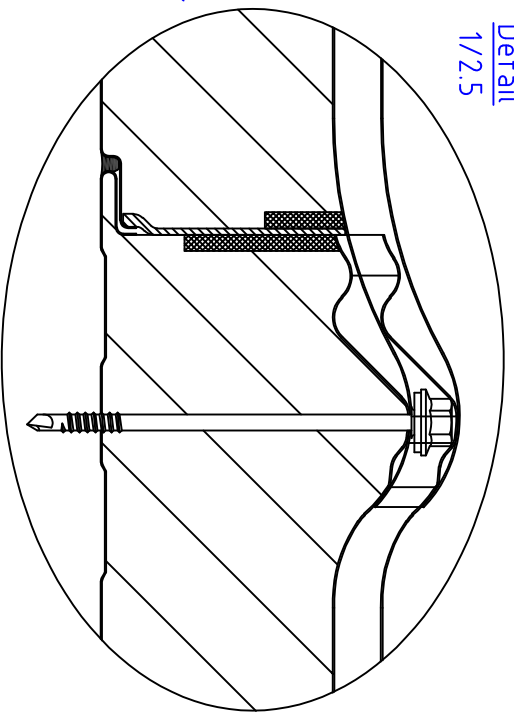

Scale
1 : 5



Design: MM Nr.


Approval: LD Rev.

Update: 18.09.2023 E



Jl PERMAPAN 1100 x 80

JORISIDE
THE STEEL FUTURE

JORIS IDE nv www.jorisode.be
Hille 174, 8750 Zwevezele, Belgium
Tel: 0032(0)51612871 Fax: 0032(0)51612700

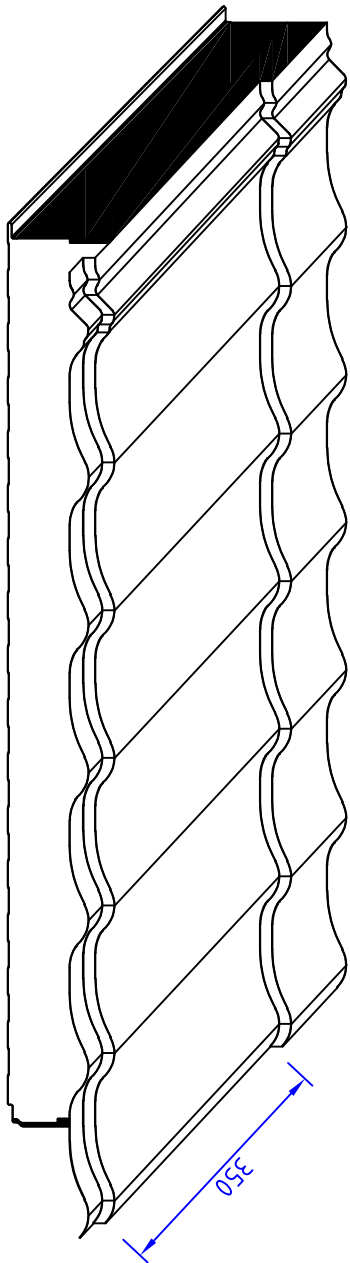


Detail
1/2.5

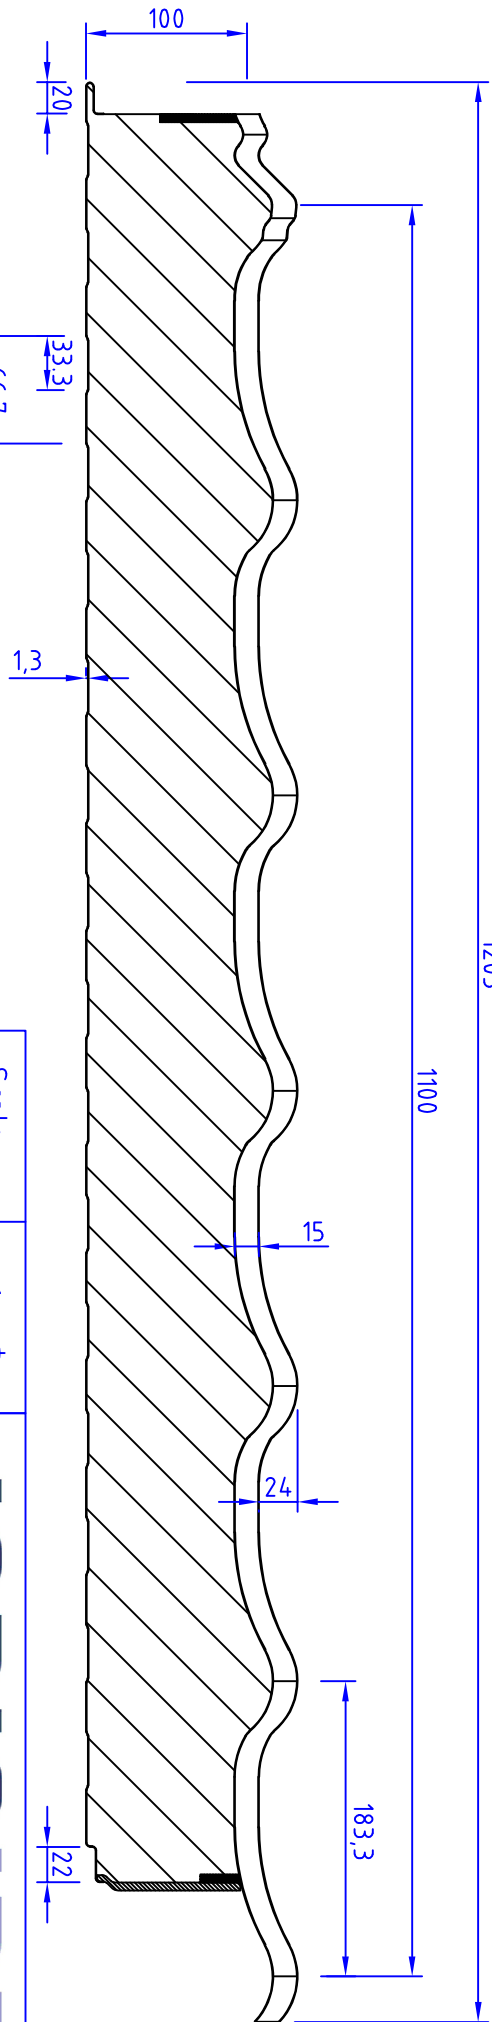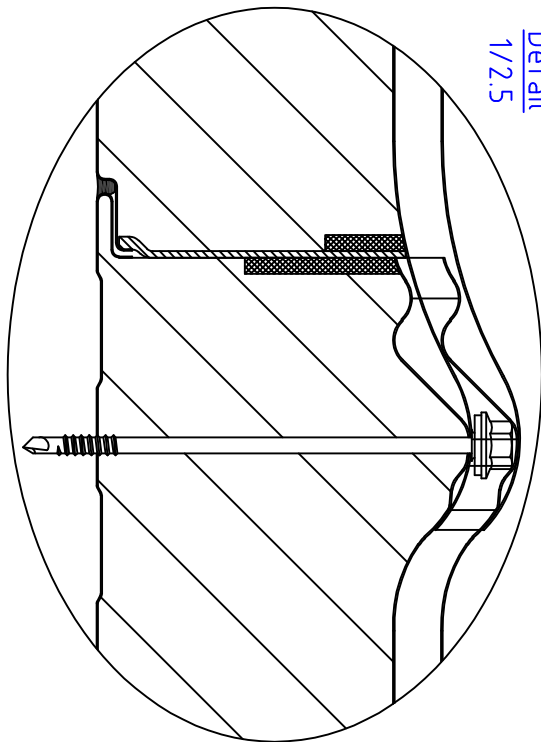

1205

1100

Scale
1 : 5

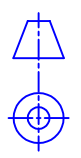

Design: MM Nr.



Approval: LD Rev.

Update: 18.09.2023 E


Jl PERMAPAN 1100 x 100

JORISIDE
THE STEEL FUTURE

JORIS IDE nv www.jorisode.be
Hille 174, 8750 Zwevezele, Belgium
Tel: 0032(0)51612871 Fax: 0032(0)51612700

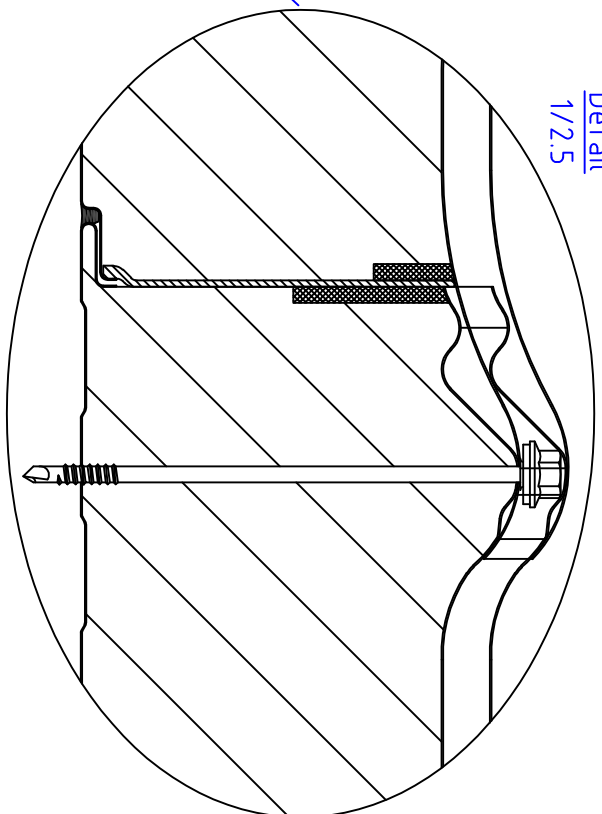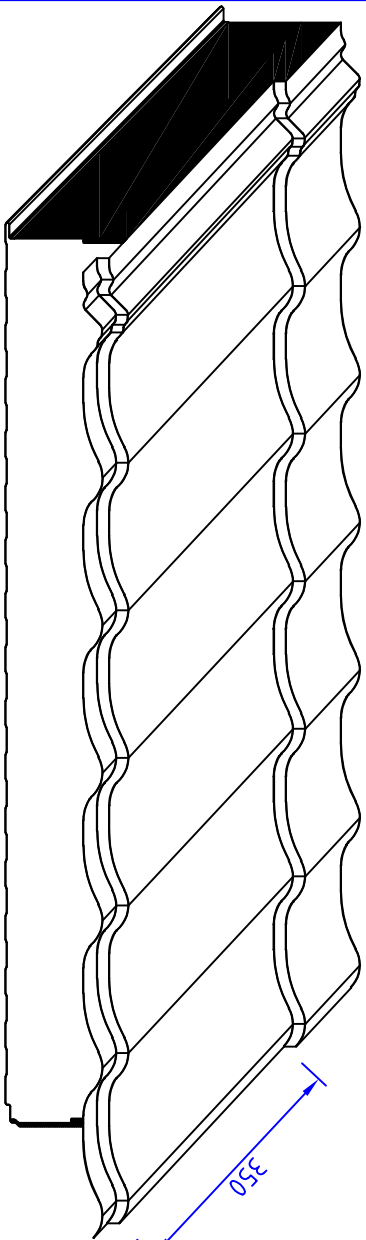

Detail
1/2.5

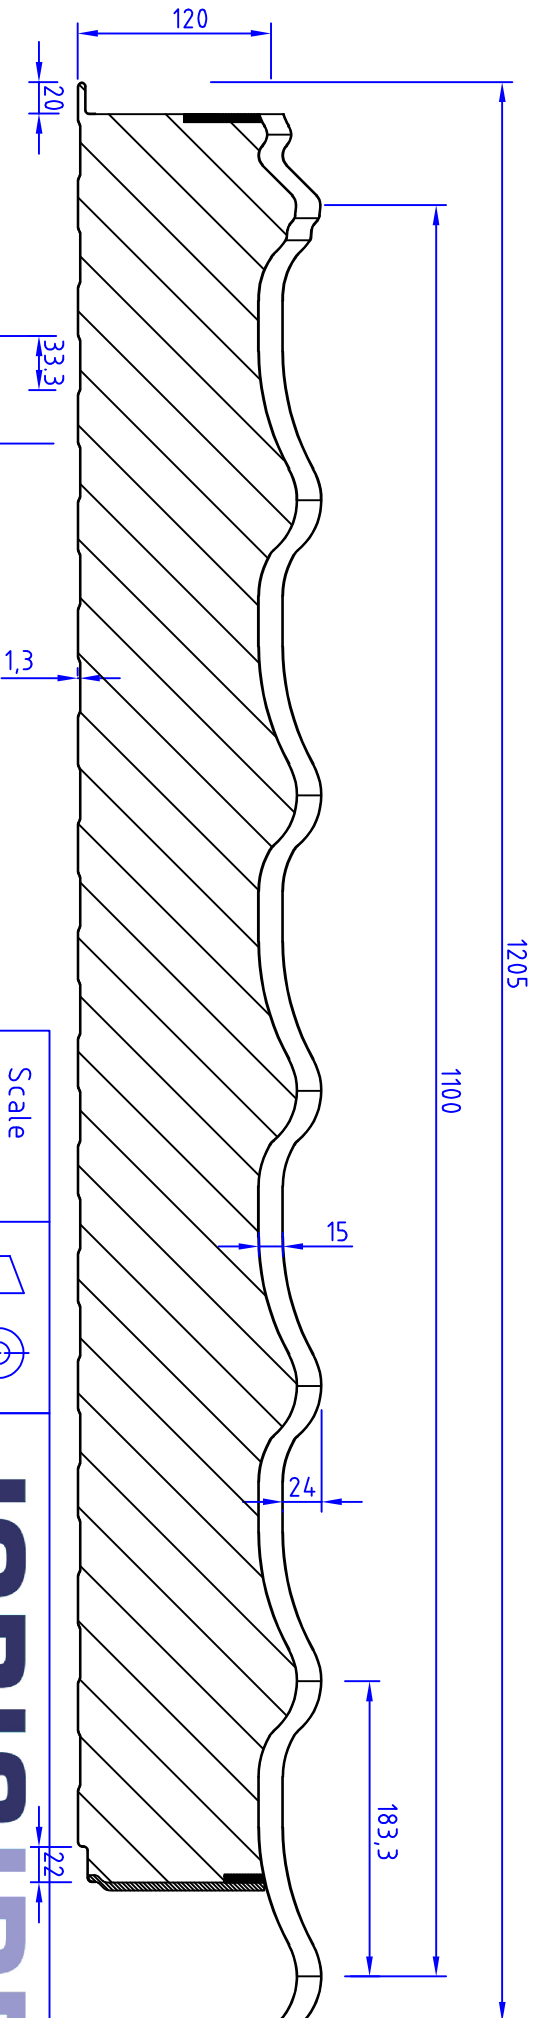

Scale
1 : 5



Design: MM Nr.

Approval: LD Rev.

Update: 18.09.2023 E

J1 PERMAPAN 1100 x 120

JORISIDE
THE STEEL FUTURE

JORIS IDE nv www.jorisode.be
Hille 174, 8750 Zwevezele, Belgium
Tel: 0032(0)51612871 Fax: 0032(0)51612700